

# Virothatch


100% recyclable synthetic thatch

## SUB ROOF THATCH VALLEY INSTALLATION

### VALLEY INSTALLATION

INSTALL THE REED PANEL FLUSH TO ROOF VALLEY. DEPENDING ON THE PITCH OF THE ROOF, THE VIROTHATCH MAY NEED TO BE TRIMMED BACK SO IT DOES NOT CREATE A BUILD UP IN THE VALLEY CENTER.

RIDGE LINE

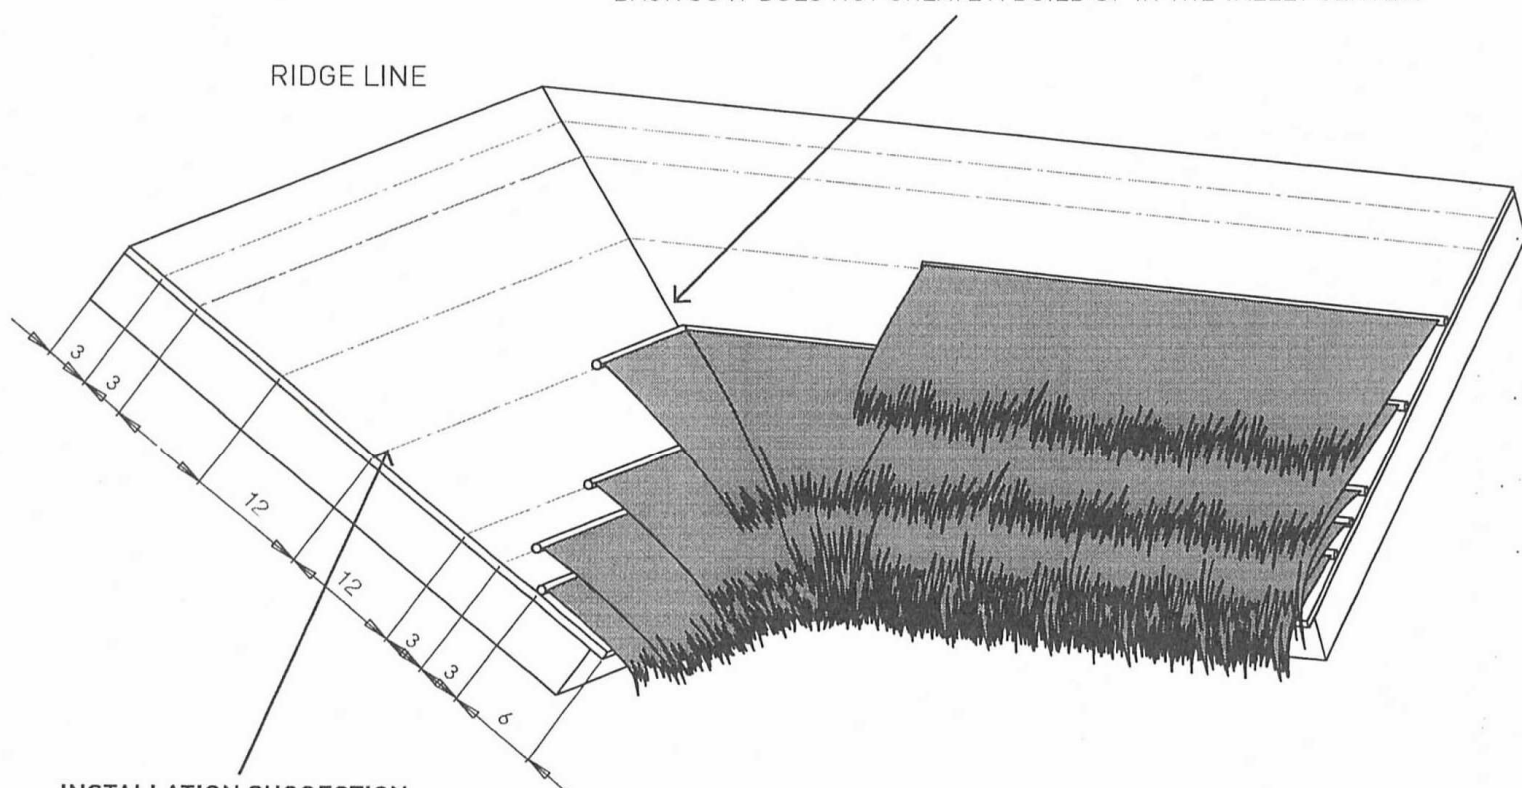

#### INSTALLATION SUGGESTION;

INSTALL ROOF PANELS ABOVE AND BELOW CHALK LINE BY 1/4" TO CREATE A MORE NATURAL ROOF.

STAGGER THE SEAMS ON THE FOLLOWING ROWS WORKING UP THE ROOF SO THEY DO NOT LINE UP.

SKU 2002 Sub Roof Thatch Small Panel: 48" L, (1.219.2mm) x 17.32" H, (440mm) x .94" (24mm) Thickness  
SKU 2003 Sub Roof Thatch Medium Panel: 48" L, (1.219.2mm) x 23.62" H, (600mm) x .94" (24mm) Thickness  
SKU 2004 Sub Roof Thatch Large Panel: 48" L, (1.219.2mm) x 27.55" H, (700mm) x .94" (24mm) Thickness  
SKU 2004 Sub Roof Thatch Panel: 48" L, (1.219.2mm) x 35.43" H, (900mm) x .94" (24mm) Thickness  
SKU 2008 Sub Roof Thatch Bundle: 35.43" L, (900mm)